
## Appendix E

## **Project Plans**

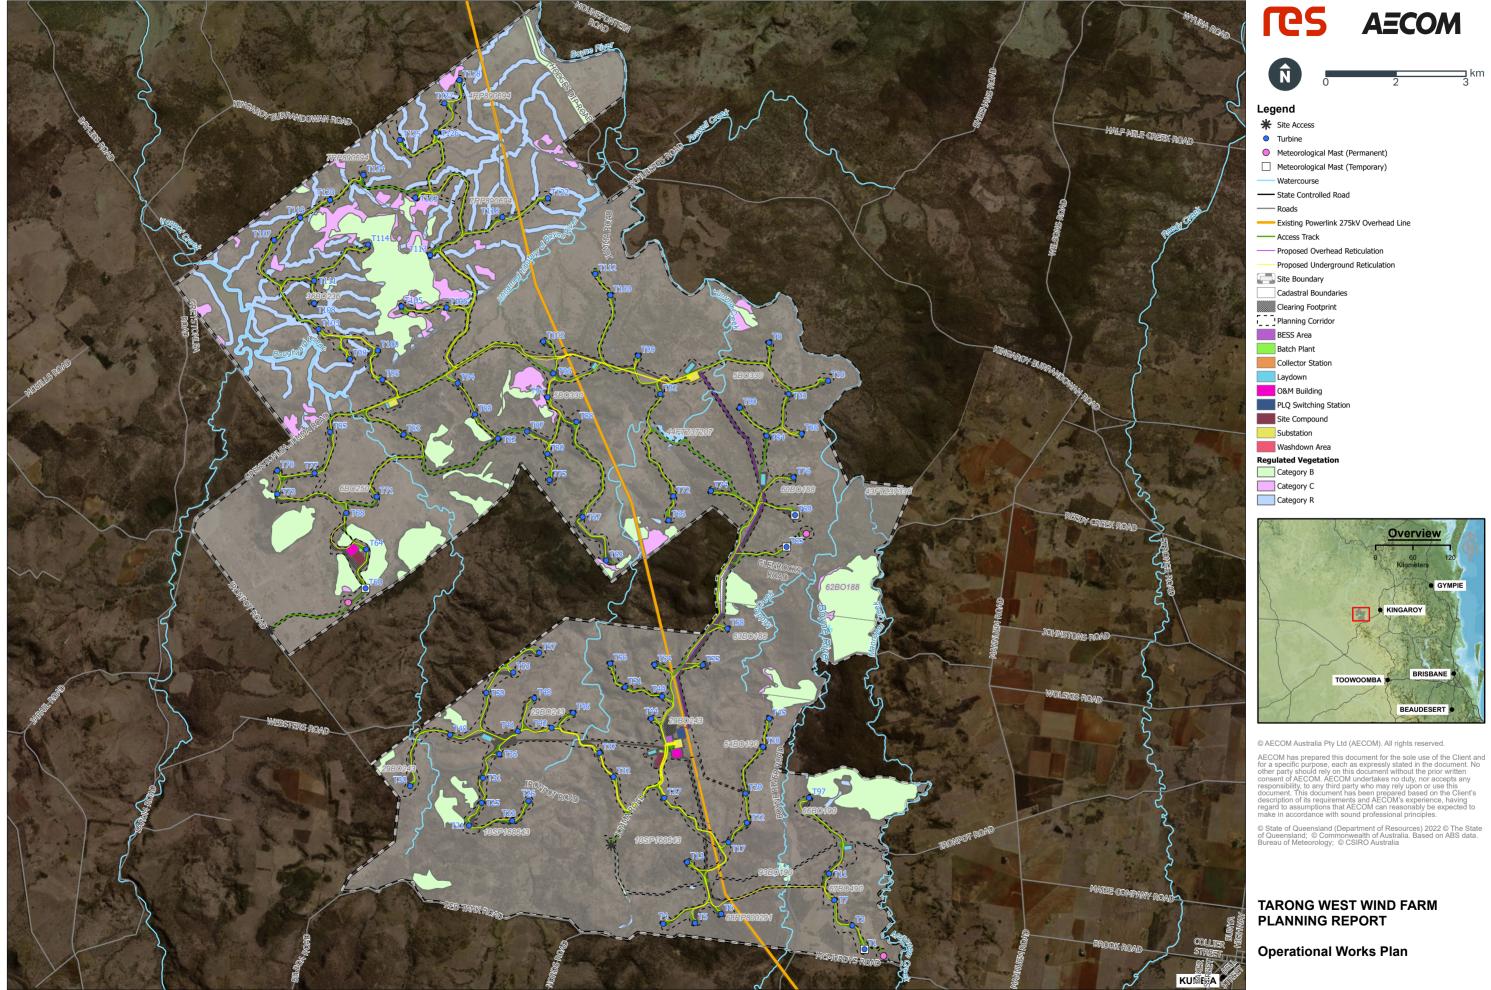

ſ	CS AECOM
	<b>N</b> 0 2 3 km
Legend	
	Site Access
•	Turbine
0	Meteorological Mast (Permanent)
_	Meteorological Mast (Temporary)
	Watercourse
	State Controlled Road
	Roads
	Existing Powerlink 275kV Overhead Line
	- Access Track
	- Proposed Overhead Reticulation
	Proposed Underground Reticulation
	Site Boundary
	Cadastral Boundaries
	Clearing Footprint
	Planning Corridor
	BESS Area
	Batch Plant
	Collector Station
	Laydown
	O&M Building
	PLQ Switching Station
	Site Compound
	Substation
	Washdown Area
Regu	ulated Vegetation
	Category B
	Category C
	Category R
1-2	
	Chiendinus -