


TARONG WEST WIND FARM

Project Layout and Design

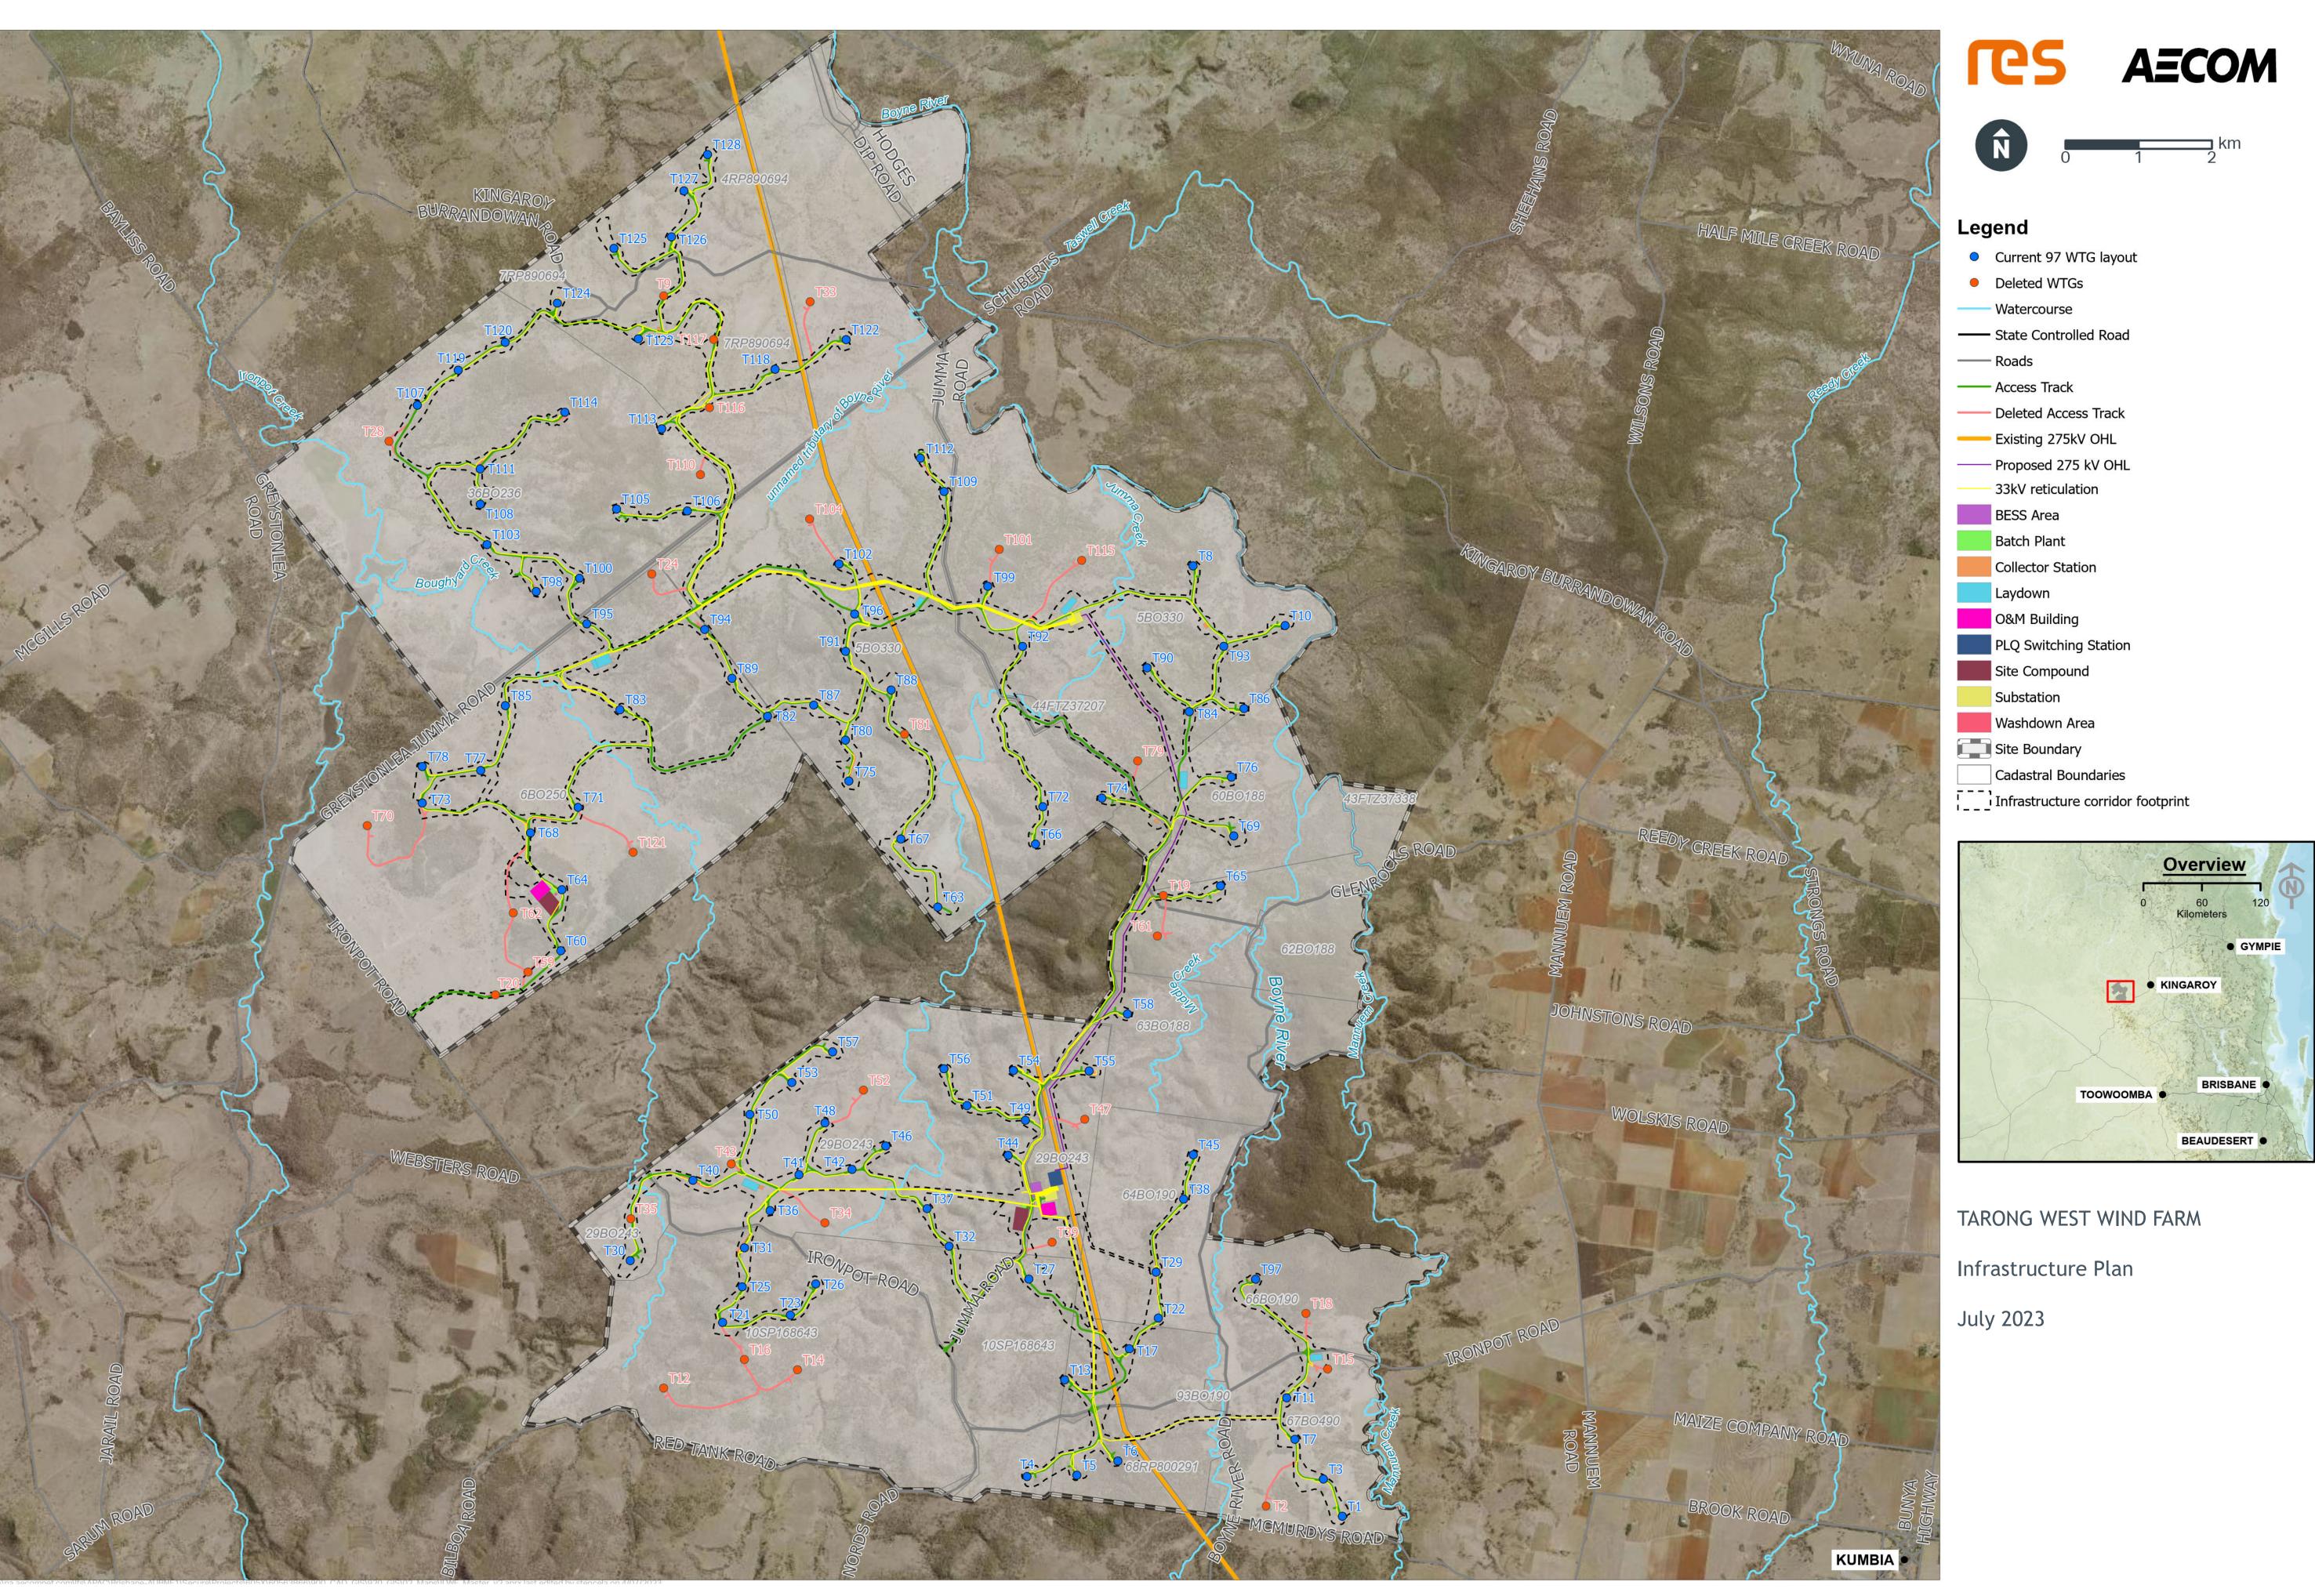

5	
•	Current 97 WTG layout
•	Deleted WTGs
	Watercourse
	State Controlled Road
	Roads
	Access Track
5	Deleted Access Track
	Existing 275kV OHL
	Proposed 275 kV OHL
	33kV reticulation
	BESS Area
	Batch Plant
	Collector Station
	Laydown
	O&M Building
	PLQ Switching Station
	Site Compound
	Substation
	Washdown Area
	Site Boundary
	Cadastral Boundaries

